


Plot 1 - South/Rear Elevation

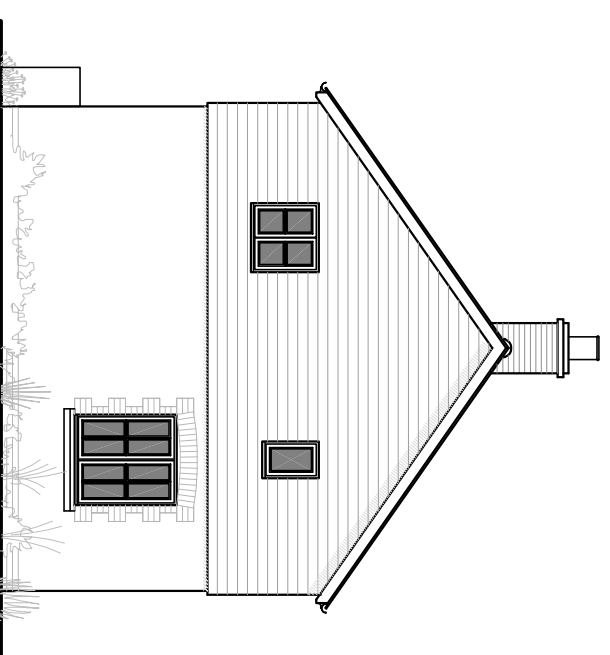

Plot 1 - East/Street Elevation

PROPOSED AFFORDABLE HOUSING AT BUCKLAND NEWTON
For The Buckland Newton Community Land Trust

PLOT 1 - Proposed Elevations 2 of 2 Scale 1:100 Drawing No PP-005B

CG Fry and Son Ltd
Litton Cheney Dorchester Dorset DT2 9AW
Tel 01308 482000 Fax 01308 482249 e-mail: eugene@cgfry.co.uk
website: www.cgfry.co.uk
December 2009