


**PLOT 5 - North elevation**

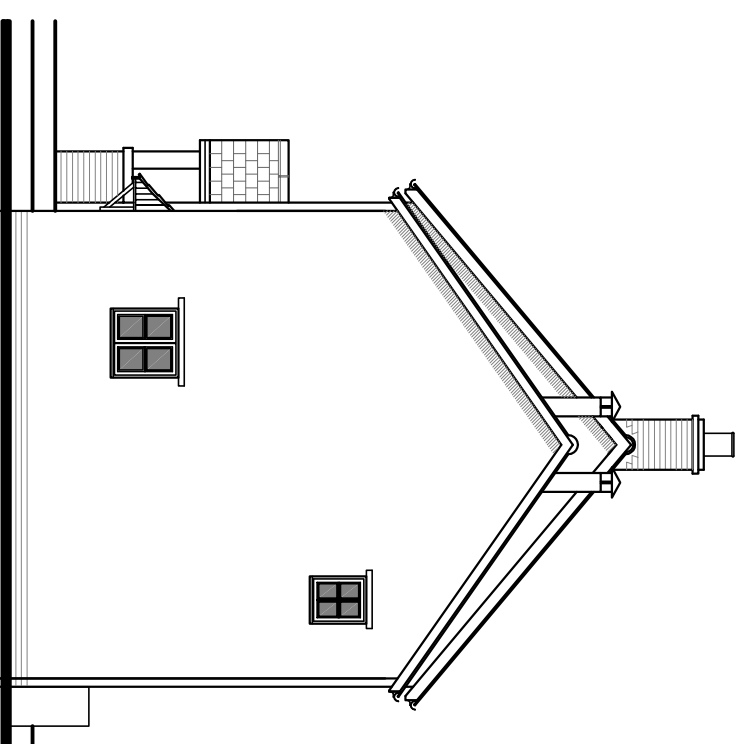

**PLOT 2 - South elevation**

**PROPOSED AFFORDABLE HOUSING AT BUCKLAND NEWTON**  
**For The Buckland Newton Community Land Trust**

**PLOTS 2 - 5 Proposed Side Elevations Scale 1:100 Drawing No PP-009B**

CG Fry and Son Ltd  
Litton Cheney Dorchester Dorset DT2 9AW  
Tel 01308 482000 Fax 01308 482249 e-mail: [eugene@cgfry.co.uk](mailto:eugene@cgfry.co.uk)  
website: [www.cgfry.co.uk](http://www.cgfry.co.uk)  
December 2009