


1. Do not scale off this drawing - use figured dimensions only. All dimensions shown are to structural wall face i.e. do not include plaster/plasterboard. All dimensions to be checked before starting work.
 2. To be read in conjunction with C.G. Fry Materials Schedule, C.G. Fry Construction Specifications, C.G. Fry Construction details, Structural Engineers drawings, services drawings, Floor manufacturers drawings, Roof truss drawings, kitchen and wardrobe suppliers drawings.

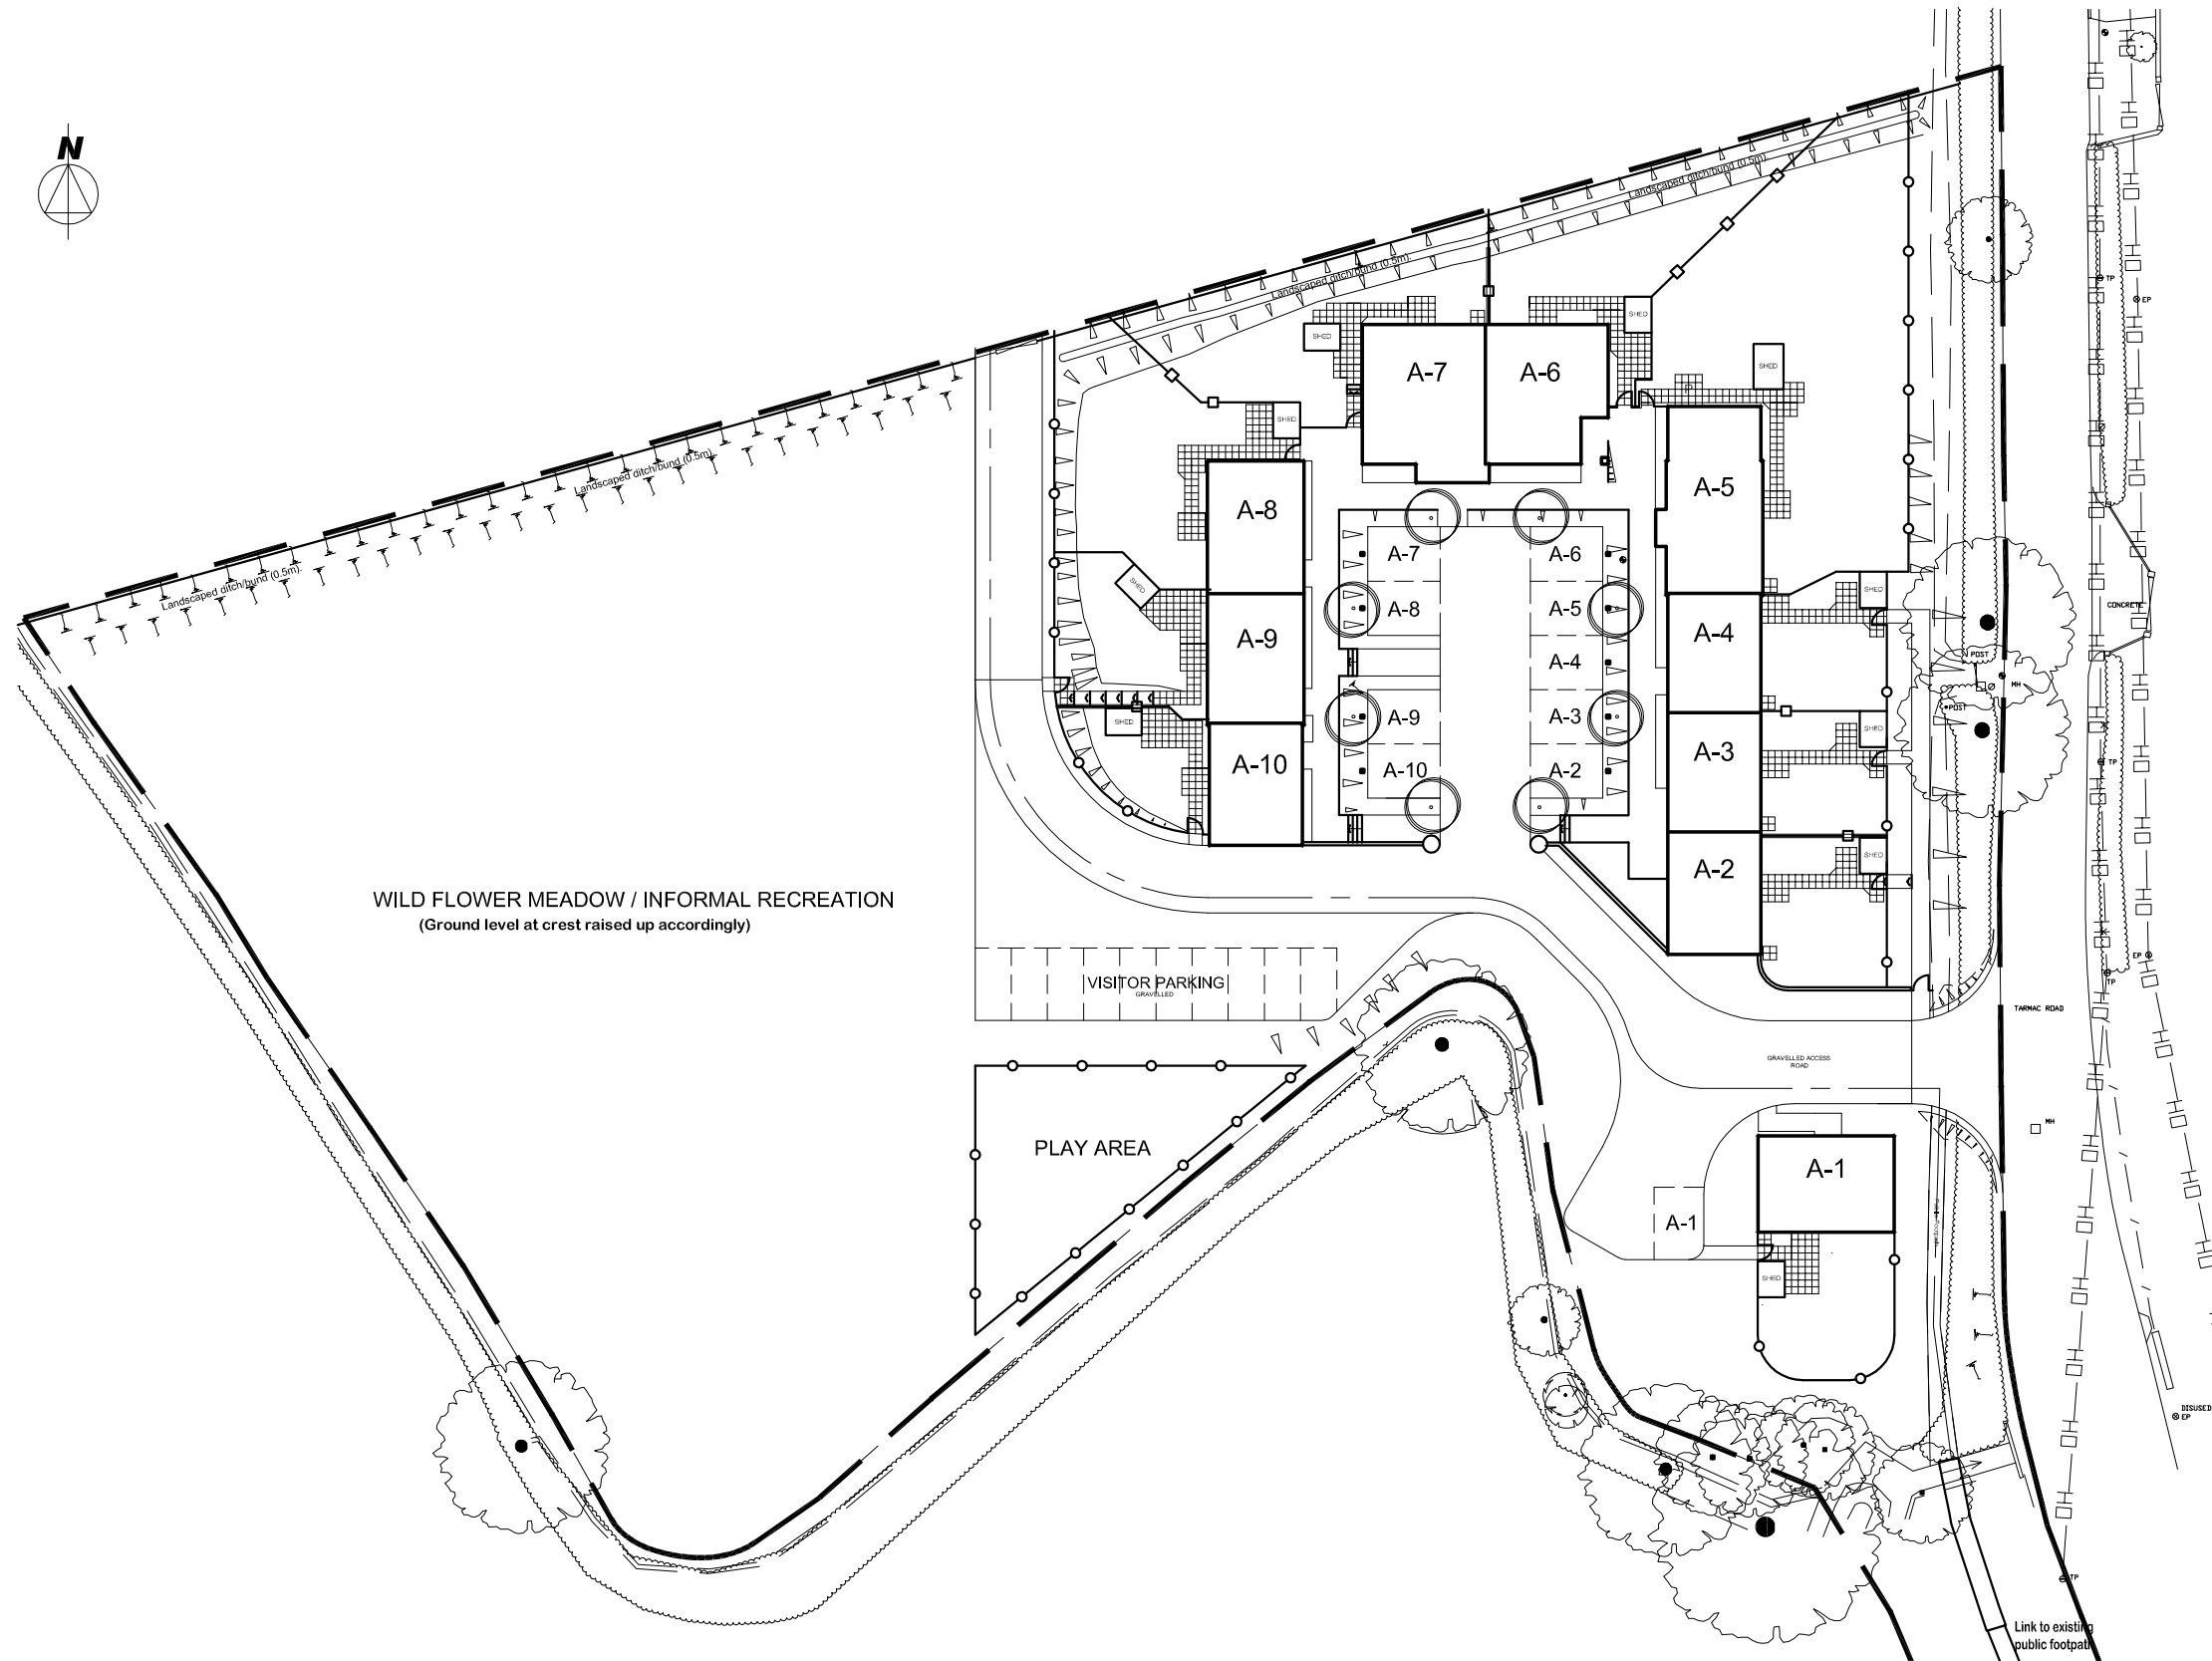

C.G. FRY & SON
 BUILDERS



In harmony with our heritage
 C. G. Fry & Son Ltd, Upper Choney, Dorchester, Dorset DT2 9AW
 Telephone: 01308 452000
 Fax: 01308 452000 • e-mail: c.g.fry@cgfry.co.uk website: www.cgfry.co.uk

Job
 LYDDEN MEADOW, BUCKLAND NEWTON

Drawing
 DEVELOPMENT PLAN

Drawing Number
 DP-001

Date
 Feb 2011

Drawn
 AT

Scale
 1:500 at A3 size

Revision

Plot Number

Rev No	Description	Rev date