


East/Courtyard Elevation

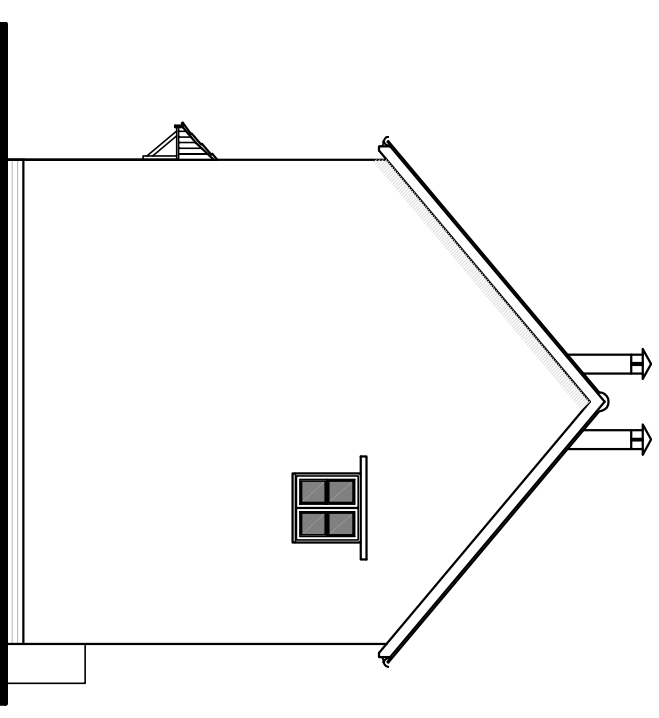

North/Side Elevation

PLOT 10

PLOT 9

PLOT 8

**PROPOSED AFFORDABLE HOUSING AT BUCKLAND NEWTON**  
**For The Buckland Newton Community Land Trust**  
**PLOTS 8-10 - Proposed Elevations 1of2**    **Scale 1:100**    **Drawing No. PP-014B**

CG Fry and Son Ltd  
Litton Cheney Dorchester Dorset DT2 9AW  
Tel 01308 482000 Fax 01308 482249 e-mail: [eugene@cgfry.co.uk](mailto:eugene@cgfry.co.uk)  
website: [www.cgfry.co.uk](http://www.cgfry.co.uk)  
December 2009